


SALA RIUNIONI DA 70 POSTI

ALLEGATO 5 - PUNTO RISTORO

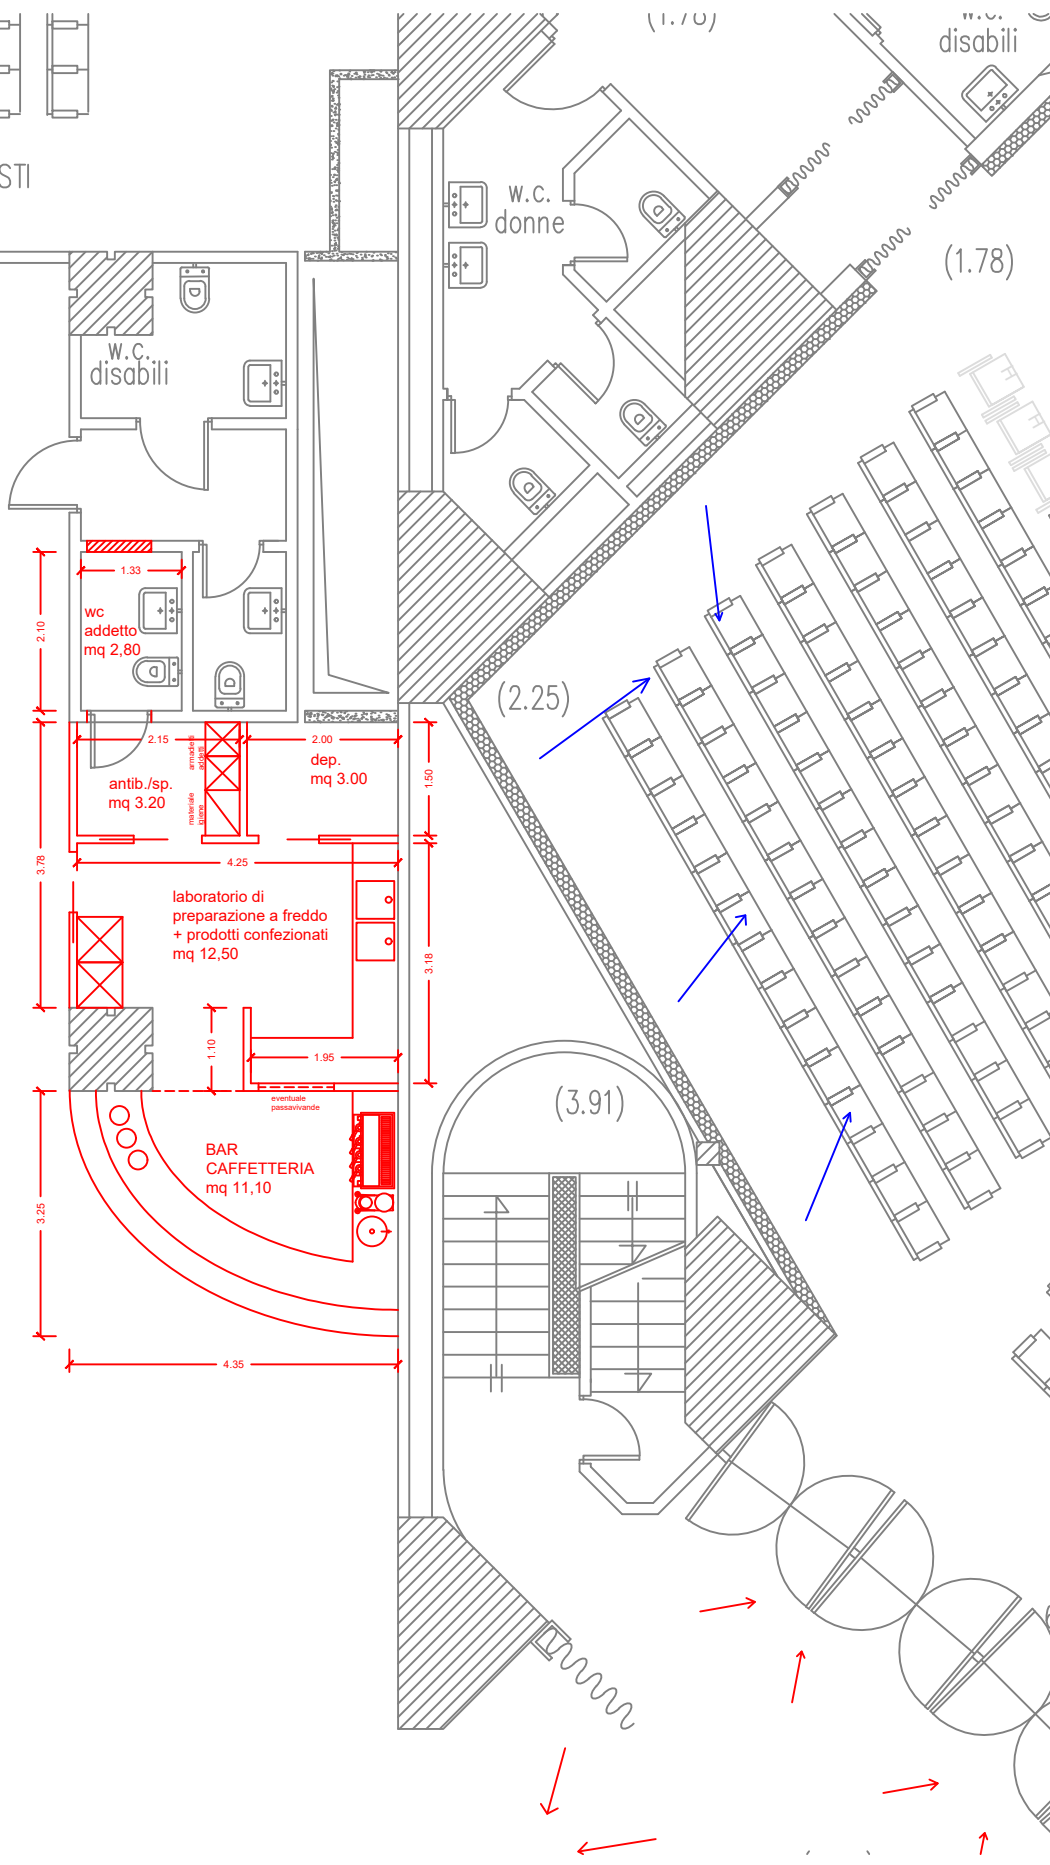

(2.25)

(1.70)

(1.78)

(2.25)

(3.91)